

FAMOUS INSPIRATIONS

BRASS QUINTET

Chamber Music Concert

SYLVAIN LAPOINTE

Founder

514-594-5476

sylvain@buzzbrass.com

Duration of the concert: 75 minutes (without intermission) OR 90 minutes (plus a 20 minutes intermission)

Number of artists on stage: 5 (2 trumpets, French horn, trombone and bass trombone)

Required setup crew: Technical director, lighting technician and, as needed, sound technician

Setup time: 60 minutes including sound test (as needed)—not counting, however, the application of the optional lighting plan

Takedown time: 15 minutes

Minimum stage dimensions:

Depth:	14 feet / 4.3 meters
Width:	16 feet / 4.9 meters
Height:	12 feet / 3.7 meters

Set: None

Lighting: Uniform lighting covering the entire stage is required for this concert.
Note 1: The musicians read their music on iPads (music-stand lamps not required).
Note 2: A lighting plan has been created for this concert. **It is optional.**
It requires a pre-hang as well as a setup time of approximately 3 hours toward focussing and adjusting the intensities.

Sound: For a performance hall having natural acoustics suited to classical music, no microphones are required—except for a stand microphone for oral presentations.

For a hall having acoustics **NOT** suited to classical music OR for an outdoor performance*, we ask that the following be supplied:

2 condenser microphones, on low stands, in decreasing order of preference:


- AEA or COLE ribbon microphone
- AKG 414 ULS
- NEUMANN TLM 170



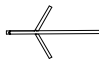
Note: No stage monitor required





* For an outdoor performance, we need that the stage offer a minimum of sun and wind protection.

Stage requirements: The presenter must provide 5 comfortable armless chairs.
Note: Buzz Brass provides the music stands.

Backstage requirements: Water and fresh fruit

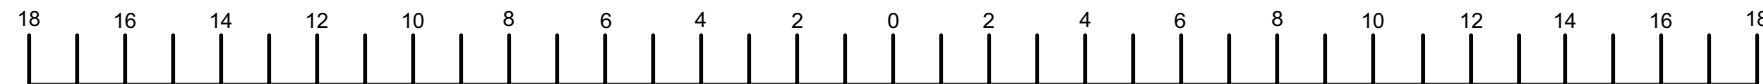

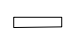Annex A : Ground plan	
Show	Famous Inspirations
Company	Buzz Brass
Drawing by	Audrey-Anne Bouchard
Scale	1/4" = 1' Units in feet and inches
The company brings :	
	Black Music Stand / Lectern X 5
The presenter must provide the following :	
	Armless chair X 5
	Microphone with low stand X 2
Sound :	
For a performance hall having natural acoustics suited to classical music, no microphones are required.	
For a hall having acoustics not suited to classical music OR for an outdoor performance*, we ask that the following be supplied :	
1 Stand Microphone for oral presentations	
2 Condenser Microphones, with low stands.	

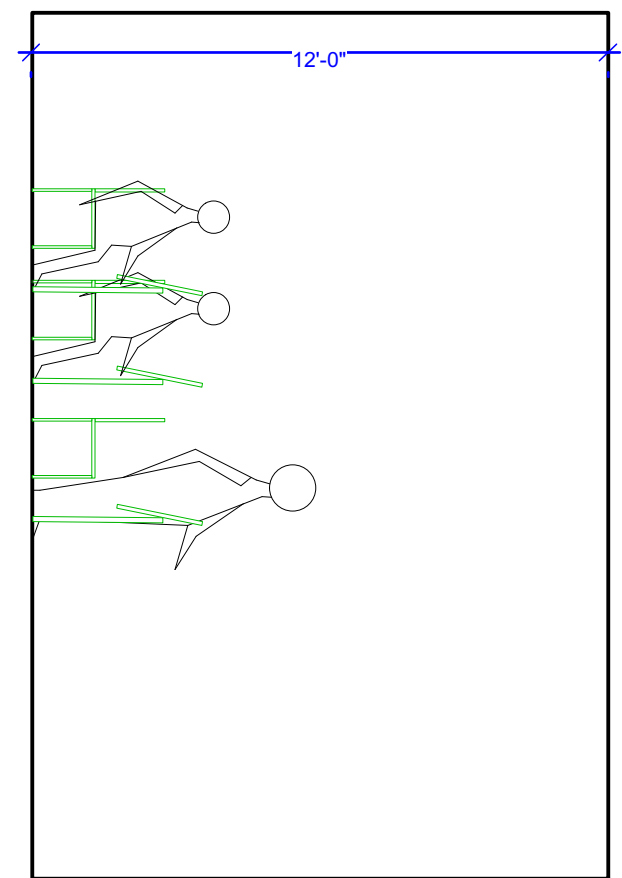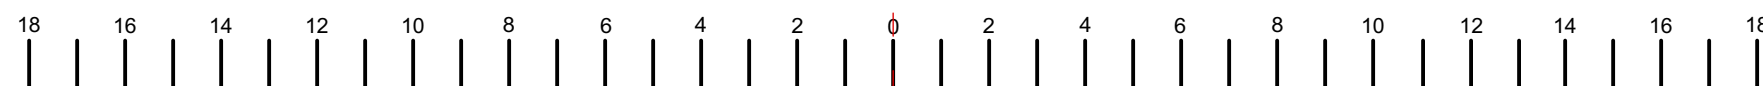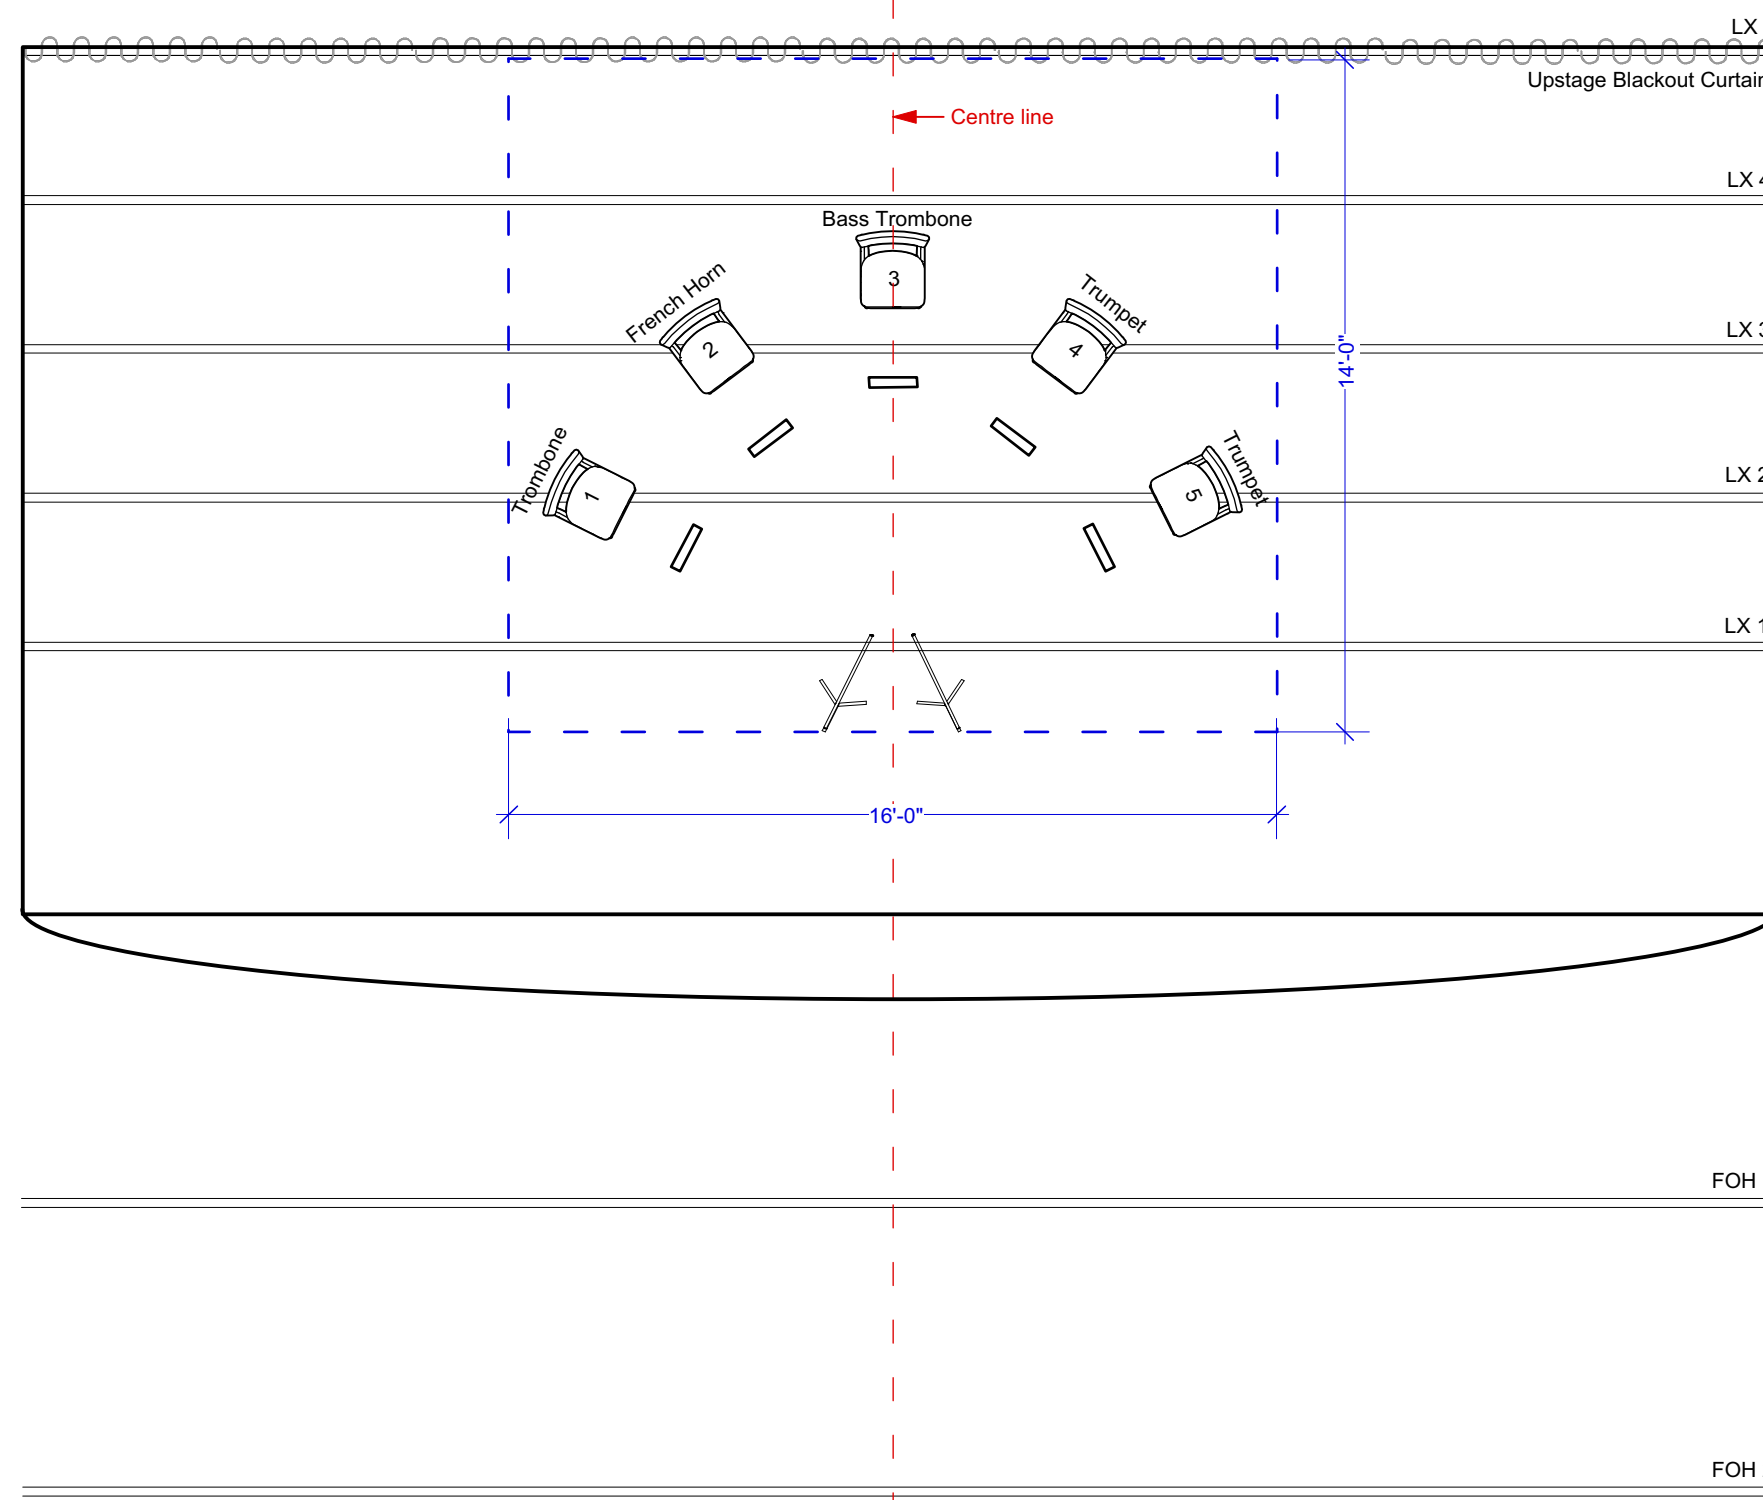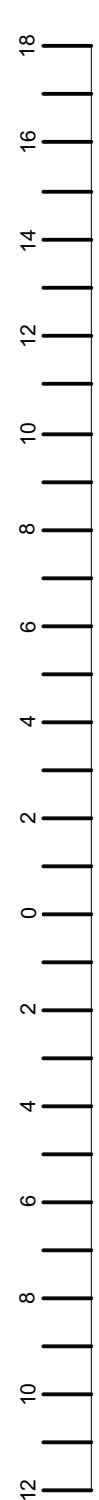



Annex B : Ground Plan with measurements	
Show	Famous Inspirations
Company	Buzz Brass
Drawing by	Audrey-Anne Bouchard
Scale	1/4" = 1' Units in feet and inches
The company brings :	
	Black Music Stand / Lectern X 5
The presenter must provide the following :	
	Armless chair X 5
	Microphone with low stand X 2
Sound :	
For a performance hall having natural acoustics suited to classical music, no microphones are required.	
For a hall having acoustics not suited to classical music OR for an outdoor performance*, we ask that the following be supplied :	
1 Stand Microphone for oral presentations	
2 Condenser Microphones, with low stands.	

